

**SECTION V**  
**DRAWINGS**

**DRAWING INDEX**

DRAWING #   TITLE

A0.00	General Notes, Drawing list & Key Plan
A1.01	Savanna Site Plan
A2.01	Viewing Rail Details





NO.	DESCRIPTION	DATE
0	FOR TENDER	2018.10.15

NO.	REVISIONS	DATE
-----	-----------	------


SAVANNA  
VIEWING RAIL  
REPLACEMENT

REVIEWED BY  
MANAGER:  
DATE:  
CURATOR:  
DATE:  
APPROVED BY  
COO:  
DATE:


VIEWING RAIL  
DETAILS

PROJECT #: CAPITAL  
DRAWN BY: DG  
CHECKED BY: BK  
DATE: 2018.10.15  
SCALE: 1/2" = 1'-0"


DRAWING #:  
A2.01

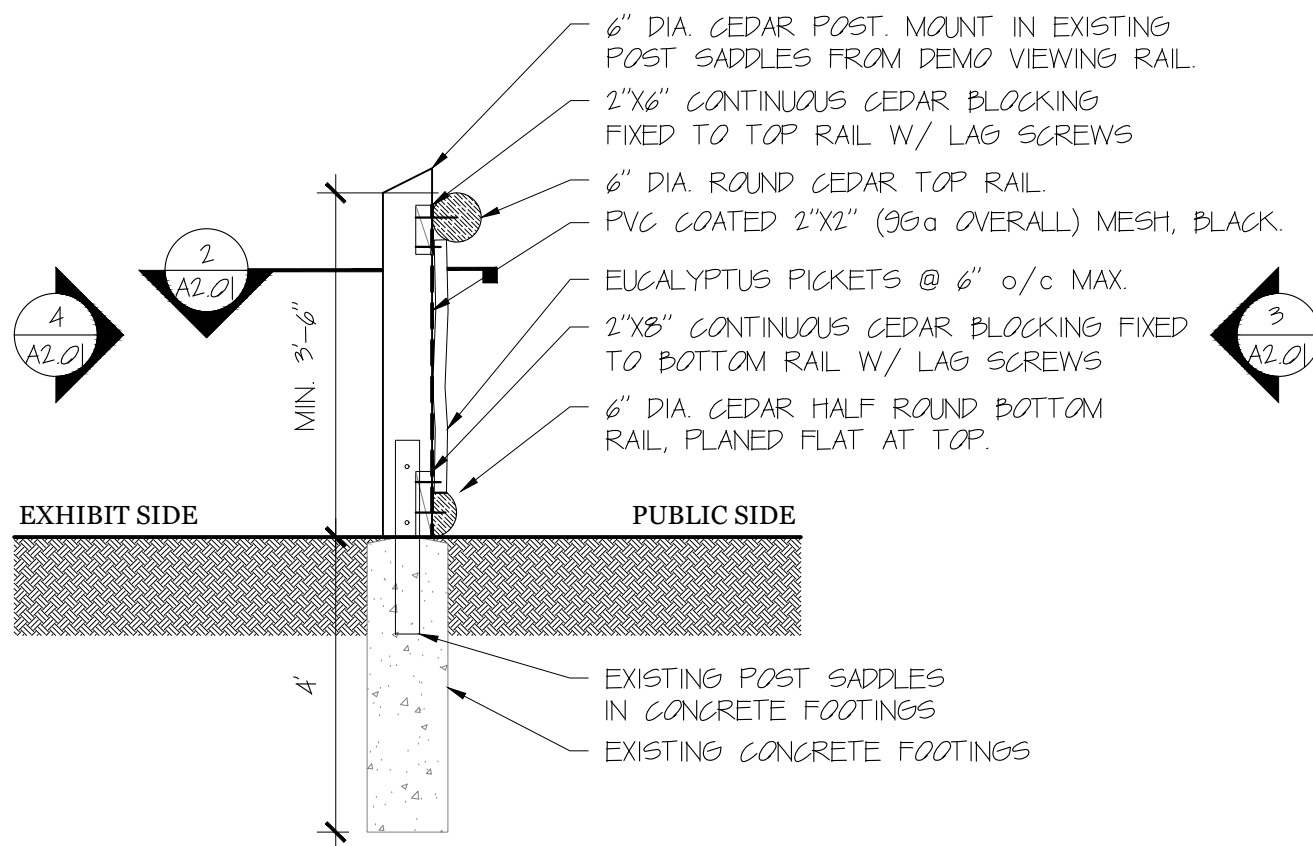


1 SECTION  
SCALE: 1/2" = 1'-0"

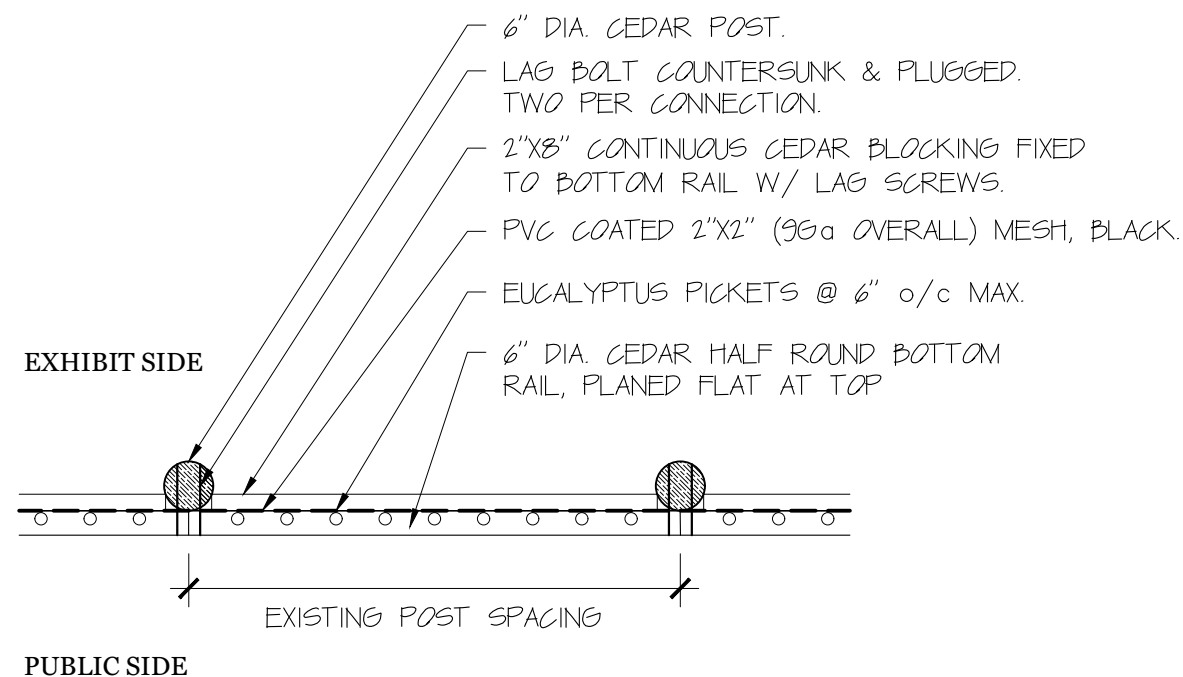

2 PLAN VIEW SECTION DETAIL  
SCALE: 1/2" = 1'-0"

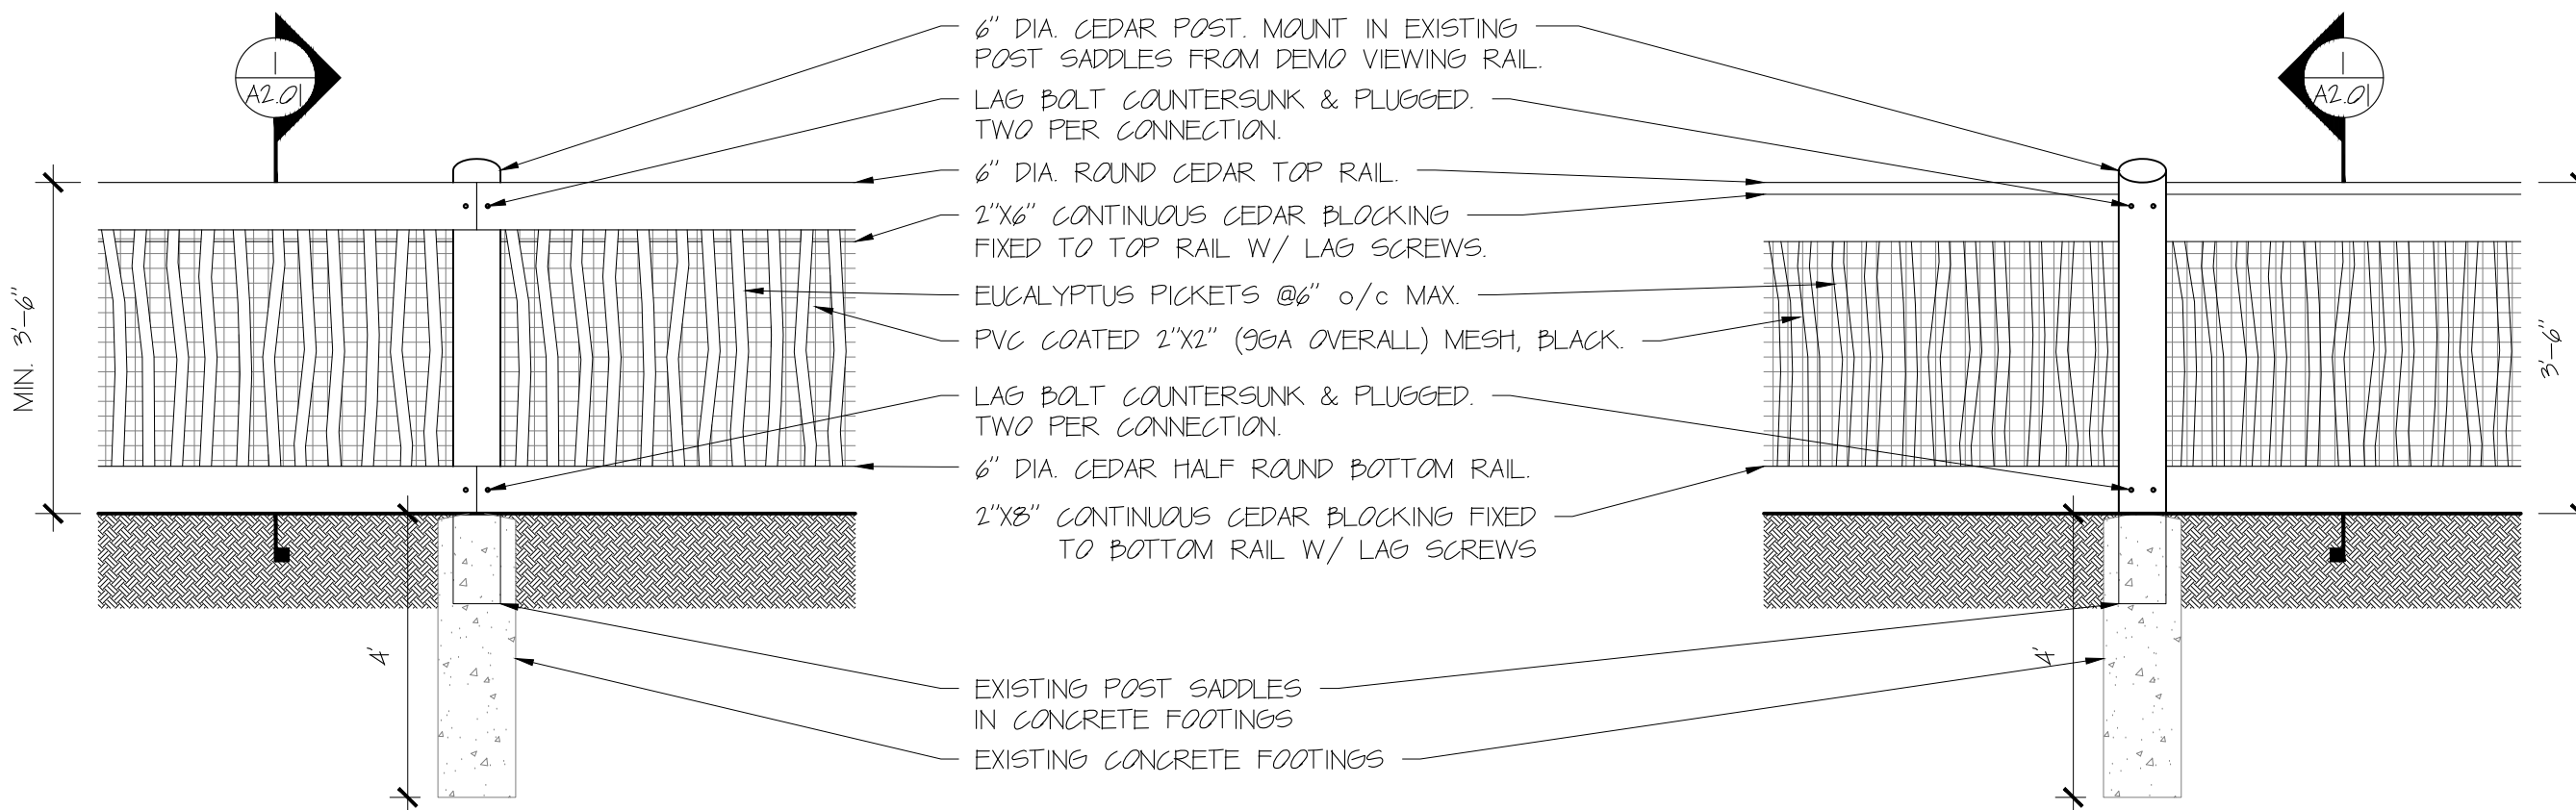

3 PUBLIC SIDE ELEVATION  
SCALE: 1/2" = 1'-0"

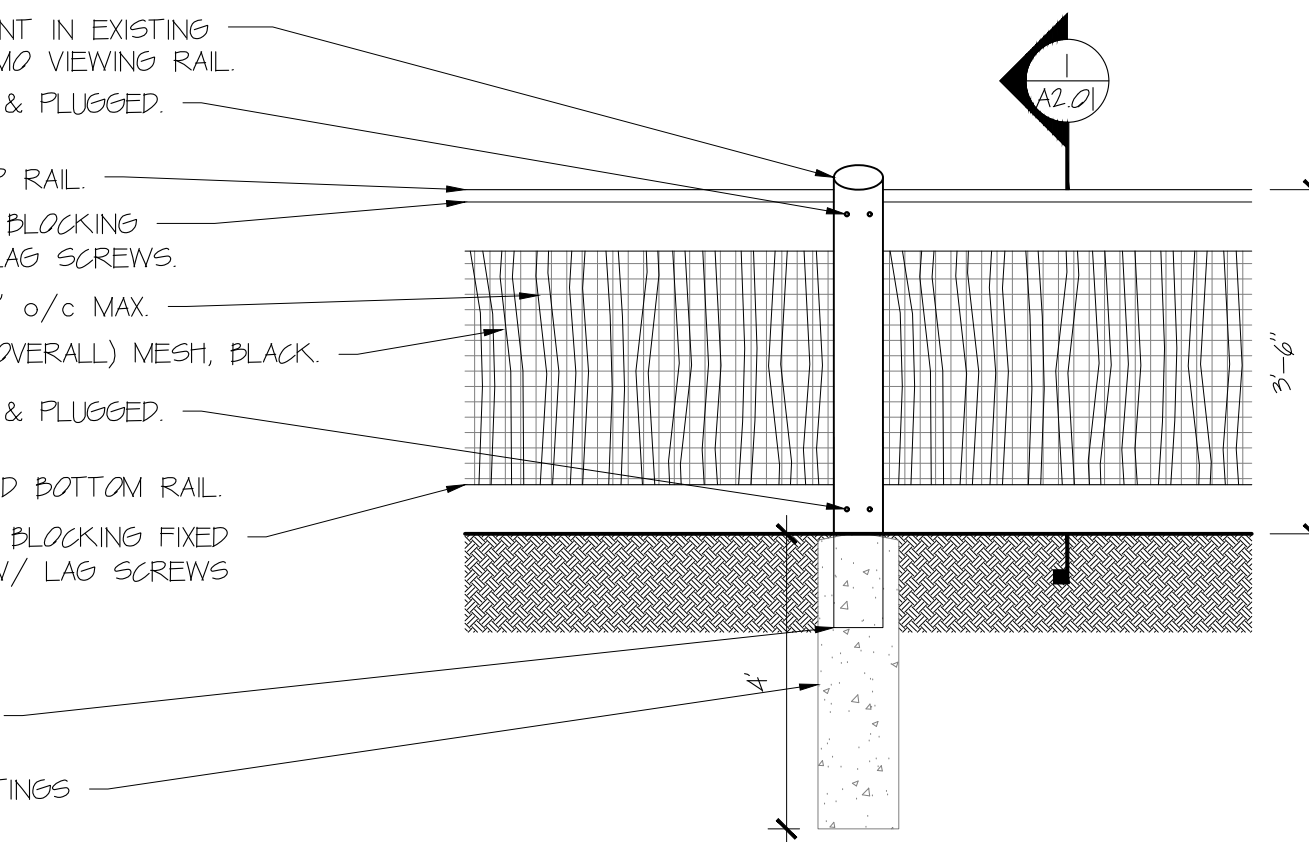

4 EXHIBIT SIDE ELEVATION  
SCALE: 1/2" = 1'-0"

