

361A Old Finch Ave. Scarborough, ON M1B 5K7 www.torontozoo.com

Telephone: 416-392-5900 Fax: 416-392-5934

Chair Councillor Paul Ainslie Interim Chief Executive Officer Robin D. Hale

2018-08-27

REQUEST FOR PROPOSAL INDO-MALAYA PAVILION GENERATOR REPLACEMENT RFP # 31 (2018-08)

You are invited to submit a written proposal to provide Engineering Design Services for the proposed generator replacement at the Indo-Malaya Pavilion. Services to include review of existing facility and services, design (including final specifications and drawings), analysis with other consultants, and conformance of design to project budget, cost estimates for each component of the work, liaise with Ministry of the Environment (MOE), make application to MOE for approvals, attain approval from MOE for installation, review and evaluation of tenders, review during the construction of the project and construction administration.

<u>Site Inspection</u>: A project site inspection for consultants will be held **Thursday**, 2018-08-30, at 0900 hours (9:00a.m.). Meet at the Administrative Support Centre, enter at Gate A, 361A Old Finch Avenue, west of Meadowvale Road, Toronto, Ontario, M1B 5K7.

Proposal: Provide four (4) copies of your proposal, one (1) unbound signed and clearly marked as ORIGINAL and three (3) copies of the original proposal clearly marked as COPY and one (1) electronic copy (Microsoft Word or PDF) on a CD or flash drive in a sealed package or envelope. The original and all copies should be identical (excluding any obvious differences in labeling as noted above). Proposal to be delivered to the office of Purchasing & Supply, Toronto Zoo, Administrative Support Centre, 361A Old Finch Ave., Toronto, Ontario, M1B 5K7 by:

Due Date: Wednesday, 2018-09-12, by 1200 hours (noon), local time

Proposals shall remain in effect for a period of ninety (90) days from the Proposal due date.

The Board of Management of the Toronto Zoo reserves the right to reject any or all Proposals or to accept any Proposal, should it deem such action to be in its interests.

If you have any queries regarding this request for proposal, please contact Mr. Peter Vasilopoulos, Supervisor of Purchasing & Supply at 416 392-5916 or <u>pvasilopoulos@torontozoo.ca</u>. If you require further technical details, please contact Ben Knoop, Project Manager at 416 392-6002 or bknoop@torontozoo.ca.

Yours truly,

Paul Whittam Interim Director, Administrative Services

ZOO RFP #31 (2018-08)

toronto

INDO-MALAYA PAVILION GENERATOR REPLACEMENT

PROPOSAL CONTENTS

- 1.0 GENERAL TERMS
- 2.0 DESCRIPTION AND SCOPE OF PROJECT
- 3.0 CONSULTANT SERVICES TO BE PROVIDED - RESPONSIBILITIES
- 4.0 INSURANCE, INDEMNIFICATION AND POLICIES
- 5.0 PROPONENT SUBMISSION REQUIREMENTS
- 6.0 PROPONENT FEE PROPOSAL
- 7.0 PROPOSAL EVALUATION AND SELECTION
- 8.0 TIME PERIOD FOR IMPLEMENTATION AND PROJECT COMPLETION
- 9.0 **TERMS & PROVISIONS**
- 10.0 PROPOSAL SUBMISSION FORM
- Appendix Ι Fee Proposal Form
 - Π Sample Agreement (Not applicable)
 - Site Plan III
 - IV Toronto Zoo Single Line Diagram

1.0 **GENERAL TERMS**

- 1.1 The following definitions will apply to this Request for Proposal and to any subsequent Contract:
 - 1.1.1 "Board" means the Board of Management of the Toronto Zoo;
 - 1.1.2 "COO" means the Chief Operating Officer or designate of the Toronto Zoo;
 - 1.1.3 "Consultant" means the person, partnership or corporation contracting with the Board to provide the required Services;
 - 1.1.4 "Contract" means acceptance by the Toronto Zoo (by way of written acknowledgement, Agreement, Contract or Purchase Order) to furnish Services for money or other considerations;
 - 1.1.5 "Contract Price" means the price payable under the contract to the Consultant, being the Proposal Price eventually accepted by the Board of Management of the Toronto Zoo subject to any changes pursuant to the Contract Requirements;
 - 1.1.6 "Proponent" means an individual or company that submits or intends to submit, a proposal in response to this Request for Proposal;
 - "Proposal Price", "Contract" and "Contract Documents" have the meanings set out 1.1.7 therefore in clauses contained in these documents;
 - 1.1.8 **Request for Proposal (RFP)**" means the RFP document in its entirety, inclusive of any addenda that may be issued by the Toronto Zoo;
 - 1.1.9 "Services" or "Work" means everything that is necessary to be performed, furnished delivered by the Consultant to meet the Consultant's obligation under this Contract;

Page 2 of 17

2018-08-27

Page 3 of 17

2.0 DESCRIPTION AND SCOPE OF PROJECT

- 2.1 It is anticipated that the generator replacement design and tendering for the Indo-Malaya Pavilion will be completed in 2018. Construction will be completed in the spring of 2019. The scope of work includes the following:
 - Removal of existing generator and associated cables.
 - Installation of a new exterior pad mounted generator.
 - Generator installation procedure to be designed to minimize power shutdown in the Pavilion during installation/construction.
- 2.2 The new generator will be required to power the Indo-Malaya Pavilion transformer, which is 500kVA. The generator will be required to have enough fuel for 72 hours.
- 2.3 The Consultant will be required to:
 - a) Examine existing drawings
 - b) Review the latest edition of relevant guidelines and standards including the Occupational Health & Safety Act, Ontario Building Code, National Building Code, and the Toronto Green Development Standards.
 - c) Liaise with Ministry of the Environment (MOE), make application to MOE for approvals, and attain approval from MOE for installation if applicable.
 - d) Visit and examine the Indo-Malaya Pavilion and existing generator.
- 2.4 Consultants will conduct interviews with key Zoo resource staff to gain an understanding of users service requirements and current facility related matters.
- 2.5 The Consultant's team is to include specialists in generator replacement. The Consultant Team proposals must include examples of this expertise and successful completion of similar projects in scale and content.
- 2.6 It is anticipated that the successful firm will have a team of required professional engineering disciplines as required to complete this project.
- 2.1 Upon award of the contract, the selected Consultant will enter into an agreement for consulting services with the Zoo by purchase order or contract incorporating the terms and conditions of the Request for Proposal and the Proponent proposal, as determined by the Zoo.
- 2.2 Upon successful selection of consultant, design work is expected to be undertaken immediately and proceed as fast as possible in order to meet the completion dates identified in Section 8.
- **2.3** The Toronto Zoo may issue Addenda advising of changes in, or explanations of, to the bid documents from time to time. Any Bidder who finds an apparent discrepancy, inconsistency, contradiction or omission in the RFP issued, or who is doubtful about the meaning or intent of any part thereof, should submit their question in writing and an Addendum if necessary, will be issued or posted on the Toronto Zoo website.

3.0 CONSULTANT SERVICES DELIVERABLES TO BE PROVIDED

- 3.1 Regular meetings with Zoo staff to finalize program requirements, design, develop working drawings, tender award and manage construction.
- 3.2 Consultant to design within specified project budget limitations and be responsible for all work necessary to ensure conformance to budget, which includes the cost of construction, consultant fees, permits, disbursements, etc. Consultant to prepare a working budget for evaluation and analysis of tender results including unit prices as applicable.
- **3.3** Consultant will be responsible for re-design as necessary without additional cost if construction quotations are in excess of budget amounts as determined by the Chief Operating Officer, Toronto Zoo. (NA for this project)
- 3.4 Preparation of final Architectural, Structural, Mechanical and other drawings and specifications as necessary for tendering and construction. Certification of all drawings by Engineer (via professional stamp). Consultant to seek the building permit where applicable, and all other approvals from authorities having jurisdiction and Ministry of the Environment on behalf of the zoo, and such work to be considered part of the Scope of Work of the consultant in his fee proposal. Any Building Permit Application fees, and other fees that may be required, will be paid by the Zoo and should not be included in your fee proposal.
- 3.5 Consultant to seek review, design or information, and comments from authorities having jurisdiction on behalf of the Zoo, and such work to be considered part of the Scope of Work of the Consultant in the Fee Proposal.
- 3.6 Consultant to attend site briefing of contractors during tendering of project.
- 3.7 Consultant to review tender submissions, confirm references and recommend to the Zoo a successful contractor.
- 3.8 Consultant to attend pre-construction start-up and Health & Safety meeting with contractor(s), Zoo Facilities & Services staff and Security & Safety staff.
- 3.9 Consultant to attend and take minutes at all design, site meetings, facility and program reviews, and special meetings as required throughout the duration of the project.
- 3.10 Consultant to ensure notification prior to construction to the Zoo of list of contractors and subcontractors, names and phone numbers etc. for site access security purposes.
- 3.11 Inspection and general supervision of contractors and subcontractors to include all work (design and fabrication, architectural, structural, mechanical and electrical special materials and items, etc.) required to finish the project. Deficiencies or errors in the generator installation should be identified through daily site inspections. The contractor should be noted and the generator contractor advised immediately for prompt correction. The consultant should allow for adequate site visits as required to provide necessary site review for contract administration and inspection for the completion of this project. Consultant is to provide unit pricing for additional site visits.

- 3.12 Consultant to ensure arrangement of construction work to be undertaken through liaison with Zoo staff to allow animal moves etc., for the best interest of the Zoo animal collection.
- 3.13 Consultant to review and approve shop drawings for all aspects of the work as necessary during construction.
- 3.14 Consultant to prepare daily progress reports, verifying work in place and schedule of completion.
- 3.15 Consultant to prepare and recommend change orders and payment certificates for approval by the Zoo.
- 3.16 Consultant to certify Substantial Performance and Completion.
- 3.17 Consultant to perform commissioning services for all systems to confirm they are operating as designed.
- 3.18 Consultant to ensure all close-out documentation is provided including as-built drawings, maintenance manuals and warranty information.
- 3.19 Consultant to re-inspect project, to liaise with contractors and other consultants, making sure all deficiencies have been corrected prior to the expiry date of warranties.
- 3.20 Direct assistance and liaison of consultant with Zoo Facilities & Services branch regarding planning, design, construction, organization and scheduling.
- 3.21 Consultant to co-ordinate and liaise with all sub-consultants and others as necessary making sure all relevant issues have been raised and concluded.
- 3.22 Consideration must be given to the use of reused and recycled products, consideration for waste management concerns and energy efficiency within the design. Consideration should also be given to the use of long lasting maintenance free products where possible and appropriate. Consultant to assess and prepare a report detailing energy use change resulting from the project.
- 3.23 Design should incorporate the Toronto Green Development Standards.

4.0 INSURANCE, INDEMNIFICATION AND POLICIES

- 4.1 Professional liability insurance in the amount of \$1,000,000 (per claim) and \$2,000,000 general liability insurance in respect of injury or death to a single person or for property damage in a manner satisfactory to the General Manager must be maintained through the Project and included in the Fee Proposal.
- 4.2 The Consultant hereby agrees that the Consultant will keep harmless and fully indemnify the Board, the City of Toronto, the Toronto and Region Conservation Authority, their employees, officers and agents against all actions and claims against all loss, liability, judgments, costs, demands or expenses which they or any of them may sustain as a result of the negligent or intentional acts or omissions of the Consultant, its agents, servants, employees or subconsultants or any of them, in the performance of the Services, save and except and only to the extent that any such loss, liability, judgments, costs, demands or expenses are caused by the Board or those for whom at law it is responsible.

- 4.3 All insurance policies shall be endorsed to provide a minimum advance written notice of not less than thirty (30) days, in the event of cancellation, termination or reduction in coverage or limits, such notice to be made to the Chief Operating Officer.
- 4.4 The Consultant shall, as applicable, conform to and enforce strict compliance with the Occupational Health and Safety Act and for purposes of the Act be designated as the "constructor" for the Service.
- 4.5 The Consultant must adhere to all relevant Zoo policies, including, but not limited to, the Contractor Safety Policy, Working in the Vicinity of Animal Containments Policy and the Vehicles on Site Policy, copies of which the Chief Operating Officer, Toronto Zoo, shall supply to the Consultant.

5.0 PROPONENT SUBMISSION REQUIREMENTS

- 5.1 Title page showing request for Proposal Proponent's name
- 5.2 Duly executed proposal form
- 5.3 Indicate the individual or incorporated name of the Proponent (i.e. the prime Consultant); address(es); telephone and fax number(s); and name of key contact person(s).
- 5.4 The Proponent must provide names and company information for all Sub-consultants required by Consultant.
- 5.5 State the scope and limits of responsibility of the Consultant and Sub-consultants named in the team. Retention of all specialized sub-consultants (e.g. architectural engineering, alternative/ green energy, quantity surveyor, etc.) necessary to complete all design stages and construction of the project is the responsibility of the Consultant.
- 5.6 Provide a schedule or chart of the proposed tasks, hours and the hourly rates for each person associated with this project.
- 5.7 The Proponent must confirm compliance with the Insurance and Indemnification provisions identified in Section 4.0.
- 5.8 Clearly indicate how project design and construction will be managed to conform to assigned project budgets, sub-consultants needed, construction timing, etc., if necessary.
- 5.9 Clearly articulate key personnel to be involved with the project and their responsibilities. Indicate the qualifications and experience (beyond a general resume), that each member will bring to the team and include a breakdown on the number of hours each will devote to the Project and their hourly billing rate. Indicate the total extent of availability of all team members throughout entire project period.
- 5.10 Provide the name, location, client reference and brief description of not more than five (5) similar projects under the direct responsibility of the persons or team named above.
- 5.11 Guarantee project start immediately following successful confirmation of award of project, and work to implementation and completion schedule.

2018-08-27

6.0 **PROPONENT FEE PROPOSAL**

- 6.1 On the Fee Proposal Form (Appendix I), provide an upset fee limit for the Generator Replacement at the Indo-Malaya Pavilion, inclusive of disbursements, plus HST broken out for each Project phase, as follows:
 - Design to include analysis and final specifications and drawings
 - Disbursement Allowance.
 - HST.

All Consultant and Sub-consultants costs for research, surveys, drawings, specifications, models, renderings and photographic and similar costs to be the responsibility of the Consultant, identified and included as part of the fees in the Fee Proposal.

- 6.2 Provide hourly rates for other services which may be requested during completion of the project.
- 6.3 An upset limit for disbursements is required, including, but not limited to, reproduction, postage, courier, fax machine, long-distance telephone calls; printing of drawings and specifications, photographic production, approved Consultant travel, as required. Photocopies of receipts must be provided for disbursements.
- 6.4 Soil and topographical surveys, environmental testing, permits and application fees are <u>not</u> to be included in the Fee Proposal and will be reimbursed separately if required and approved in advance. Consultant to arrange these if required, as part of their work for the project.
- 6.5 A 10% holdback will apply to all fees, not including disbursements, to be released after 30 days following completion of construction.
- 6.6 Proposal prices shall remain in effect for a period of ninety (90) days from the proposal due date of **Wednesday**, 2018-09-12.
- 6.7 The Zoo shall not be responsible for or liable to pay any Proposal Costs of any bidder regardless of the conduct or outcome of the Proposal Request, Purchase Order, or Contract process.
- 6.8 Provide four (4) copies of your proposal, one (1) unbound signed and clearly marked as ORIGINAL and three (3) copies of the original proposal clearly marked as COPY and one (1) electronic copy (Microsoft Word or PDF) on a CD or flash drive in a sealed package or envelope. The original and all copies should be identical (excluding any obvious differences in labeling as noted above). Proposal to be delivered to the office of Purchasing & Supply, Toronto Zoo, Administrative Support Centre, 361A Old Finch Ave., Toronto, Ontario, M1B 5K7 by 1200 hours (noon) on Wednesday 2018-09-12.

7.0 PROPOSAL EVALUATION AND SELECTION

- 7.1 The Proponent is urged to ensure that its Proposal is submitted in the most favourable terms in order to reflect the best possible potential, since less than best potential could result in exclusion of the Proposal from further consideration.
- 7.2 The Agreement will not be awarded to the Proposal with the lowest cost, but rather, award shall be based on an evaluation of the Consulting team's expertise, prior project experience,

proposed methodology, and price. Additionally, the Zoo may accept or reject any part of the Proponent's bid.

- 7.3 An Evaluation Team comprised of representatives designated by the Zoo will evaluate responses to the RFP.
- 7.4 There are three steps to the pre-defined evaluation process:

Step 1 – Initial Review of Responses

- Step 2 Evaluation of Submitted Proposals
- Step 3 Evaluation of Presentations
- 7.5 Step 1 Initial Review of Responses

The Zoo will open only those Proposals received by the Proposal Deadline and time specified within this RFP. Immediately upon opening, the Zoo will review each Proposal for compliance with the instructions and conditions applicable to this RFP. The Zoo, at its option, may seek Proponent retraction and clarification of any discrepancy/contradiction found during its review of Proposals.

- 7.6 Step 2 Evaluation of Submitted Proposals
 - 7.6.1 The Evaluation Team will evaluate each submitted Proposal, that has passed through Step 1, on criteria that will include, but not necessarily be limited to, the following:

Evaluation Criteria	Points
Depth and breadth of the Project team's relevant	25
qualifications and experience with similar scale	
and type of projects	
Depth and breadth of the project team Lead's	20
relevant qualifications and experience	
Commitment to complete work according to	10
schedule of events in section 8.0 within the RFP	
Availability of team members during entire	10
project	
Understanding of project scope of work	10
Details on the general approach and methodology	10
that proponent would take in performing the	
services outlined within the RFP	
Fee Proposal	15

- 7.6.2 The Zoo may, at its discretion, eliminate a Proposal from further consideration if it deems the overall cost to be prohibitive.
- 7.6.3 A short-list of suitable Proponents may be established who may be invited to Step 3 to provide presentations related to their Proposal.
- 7.7 Step 3 Evaluation of Presentations (If Required)
 - 7.7.1 Invited Proponent(s) shall provide presentations in support of their Proposals or to demonstrate or otherwise expand on the information contained therein.
 - 7.7.2 The Proponent(s) shall ensure that the presentation is made by well versed staff

with the authority to make decisions and commitments on behalf of the Proponent.

- 7.7.3 Any and all costs incurred by the Proponent in order to prepare for and attend the presentation and/or demonstration including transportation, food, lodging, etc. shall be borne entirely by the Proponent.
- 7.8 The final score is then calculated as illustrated in the following table:

Evaluation	Score
Step 1 – Initial Review of Submitted Proposals	Prerequisite
Step 2 – Evaluation of Submitted Proposals	Maximum 100
Step 3 – Evaluation of Presentations (If Required)	(Maximum 50 If Required)
Total maximum score excluding Presentation	100
Total maximum score including Presentation	150

- 7.9 By responding to this Proposal, the Proponent agrees to accept the recommendation of the Evaluation Team as final.
- 7.10 All Proposals shall be submitted by the Proponent on the understanding that the Proposals shall become the property of the Zoo.

8.0 SCHEDULE OF EVENTS

The following is a tentative schedule for the process of the Generator Replacement at the Indo-Malaya Pavilion. The final schedule will be developed jointly with the successful proponent in the first week of project execution:

Pre-Award	
Release of RFP	2018-08-23
Site Visit	2018-08-30
Proponents' Question Deadline	2018-09-05
Submission Due	2018-09-12
Interviews, if necessary	Week of 2018-09-17
Notification of Award By the Toronto Zoo	2018-09-24
Post-Award	
Preliminary Draft Design Due	2018-11-16
Final Design Due	2018-11-30
Tender	2018-12-03
Construction Completion	2019-06

The RFP process and project will be governed according to the above schedule or other schedule provided by the Consultant and approved by the COO of the Toronto Zoo. Although every attempt will be made to meet all dates listed, the Toronto Zoo reserves the right to modify any or all dates at its sole discretion. Appropriate notice of change will be provided, in writing, as soon as is feasible so that each Proponent will be given the same non-preferential treatment.

9.0 PROPOSAL TERMS AND PROVISIONS

The successful Proponent shall be retained through a contractual agreement and/or a purchase order, which includes the terms and conditions of this Request for Proposal.

9.1 Consultant's Liability and Indemnity

The Consultant will from time to time at all times hereafter well and truly save, defend and keep harmless and fully indemnify the Board, the City of Toronto, and the Toronto and Region Conservation Authority and each of their officers, employees and agents (hereinafter called the "Toronto Indemnities") of, from and against all manner of action, suits, claims, executions and demands which may be brought against or made upon the Toronto Indemnities or any of them and of, from and against all loss, costs, charges, damages, liens and expenses which may be sustained, incurred or paid by the Toronto Indemnities, their officers, employees and agents or any of them by reason of or on account of or in consequence of the execution of this agreement or provision of the business or any other work or matter to be carried out or performed by the Proponent with respect to the Request for Proposal or any agreement that may result from the request for proposal process, and/or the non-execution or imperfect or improper execution thereof and will pay to the Toronto Indemnities on demand any loss, costs, damages and expenses which may be sustained, incurred or paid by the Toronto Indemnities or any of them in consequence of any such action, suit, claim, lien, execution or demand and any monies paid or payable by the Toronto Indemnities or any of them in settlement or discharge on account thereof.

The Consultant shall be responsible for any and all damages, or claims for damages for injuries or accidents done or caused by his or her employees, or resulting from the prosecution of the Work, or any of their operations, or caused by reason of the existence of location or condition of the works, or of any materials, plant or machinery used thereon or therein, or which may happen by reason thereof, or arising from any failure, neglect or omission on their part, or on the part of any of their employees to do or perform any or all of the several acts or things required to be done by him or them under and by these General Conditions, and covenants and agrees to hold the Board, the Toronto and Region Conservation Authority and the City of Toronto, their officers, agents, employees, Consultants and invitees harmless and indemnified for all such damages and claims for damage; and in case of the Consultant's failure, neglect or omission to observe and perform faithfully and strictly, all the provisions of the Work, the COO may, either with or without notice (except where in these Contract Requirements, notice is specially provided for, and then upon giving the notice therein provided for), take such steps, procure such material, plant trucks and men, and do such work or things as he/she may deem advisable toward carrying out and enforcing the same and any such action by the COO as he is herein empowered to take, shall not in any way relieve the Consultant or his/her surety from any liability under the Contract.

9.2 Incurred costs

The Proponent shall bear all costs and expenses with respect to the preparation and submission of its Proposal and the bidder participation in the proposal process (the "Proposal Costs"), including but not limited to: site visits and inspections, all information gathering processes, interviews, preparing responses to questions or requests for clarification from the Board, preparation of questions for the Board, and contract discussions and negotiations.

The Toronto Zoo shall not be responsible for or liable to pay any Proposal Costs of any Proponent regardless of the conduct or outcome of the Proposal Request, Purchase Order process, or Contract process.

9.3 The RFP does not constitute an offer or tender by the Toronto Zoo. Receipt of Proposals by the Toronto Zoo pursuant to this RFP or selection or notification confers no rights under any Proposal nor obligates the Toronto Zoo in any manner whatsoever.

9.4 Liability of Errors

While the Toronto Zoo has used considerable efforts to ensure an accurate representation of information in this Request for Proposal, the information contained in this Request for Proposal is supplied solely as a guideline for Proponents. The information is not guaranteed or warranted to be accurate by the Toronto Zoo, nor is it necessarily comprehensive or exhaustive. Nothing in this Request for Proposal is intended to relieve Proponents from forming their own opinions and conclusions with respect to the matters addressed in this Request for Proposal.

9.5 **Toronto Zoo Rights and Options Reserved:**

The Toronto Zoo reserves the right to award the contract to any proponent who will best serve the interest of the Toronto Zoo. The Toronto Zoo reserves the right, in its sole discretion, to exercise the following rights and options with respect to the proposal submission, evaluation and selection process under this RFP:

- (a) To reject any or all proposals.
- (b) To re-issue this RFP at any time prior to award of work.
- (c) To cancel this RFP with or without issuing another RFP.
- (d) To supplement, amend, substitute or otherwise modify this RFP at any time prior to the selection of one or more proponents for negotiation.
- (e) To accept or reject any or all of the items in any proposal and award the work in whole or in part.
- (f) To waive any informality, defect, non-responsiveness and/or deviation from this RFP and its requirements.
- (g) To permit or reject at the Toronto Zoo's sole discretion, amendments (including information inadvertently omitted), modifications, alterations and/or corrections of proposals by some or all of the proponents following proposal submission.
- (h) To request that some or all of the proponents modify proposals based upon the Toronto Zoo's review and evaluation.
- (i) To request additional or clarifying information or more detailed information from any Proponent at any time, before or after proposal submission, including information inadvertently omitted by the proponent.

9.6 Cancellation

Nothing herein shall be construed as giving the Proponent the right to perform the services contemplated under this agreement beyond the time when such services become unsatisfactory to the Toronto Zoo; and in the event that the Proponent shall be discharged before all the services contemplated hereunder have been completed or the services are for any reason terminated, stopped or discontinued because of the inability of the Proponent to serve under this agreement, the Proponent shall be paid only for the portion of the work which shall have been satisfactorily completed at the time of termination.

9.7 Ownership and Confidentiality of Board-Provided Data

All correspondence, documentation and information provided by the Toronto Zoo staff to any bidder or prospective Bidder in connection with, or arising out of this RFP, the services or acceptance of the RFP:

- 9.7.1 is and shall remain the property of the Board;
- 9.7.2 must be treated by Proponents and Prospective Proponents as confidential;
- 9.7.3 must not be used for any purpose other than for replying to this RFP, and for fulfillment of any related subsequent agreement.

9.8 **Copyright:**

The final product and related materials from the work is to be for the exclusive use of the Toronto Zoo. The Toronto Zoo shall be the only and sole owner of the product and related materials for the sole and unfettered use by the Toronto Zoo. Upon payment of the said product and related materials by the Toronto Zoo, the successful bidder shall have no hold, proprietary claim, ownership, use of any kind, intellectual or otherwise nor shall there be any restrictions placed on the final product and related products by the successful bidder. By submitting a Proposal in this response to this RFP, the Bidder shall thereby acknowledges and agrees that the Toronto Zoo has exclusive ownership and sole and unfettered use of this final product and related products.

9.9 **Ownership and Disclosure of Proposal Documentation**

The documentation composing any Proposal submitted in response to this RFP, along with all correspondence, documentation and information provided to the Toronto Zoo by any Bidder in connection with, or arising of this RFP, once received by the Toronto Zoo:

- 9.9.1 Shall become property of the Toronto Zoo and may be appended to purchase order issued to the successful Bidder;
- 9.9.2 Shall be come subject to the Municipal Freedom of Information and Protection of Privacy Act ("MFIPPA") and may be released pursuant to that Act

Because of *MFIPPA*, prospective Bidders are advised to identify in their Proposal material any scientific, technical, commercial, proprietary or similar confidential information, the disclosure of which could cause them injury.

Each Bidder's name shall be made public. Proposals will be made available to member of the Board on a confidential basis and may be released to members of the public pursuant to *MFIPPA*.

9.10 **Conflict of Interest Statement**

In its Proposal, the Proponent must disclose to the Toronto Zoo any potential conflict of interest that might comprise the performance of the Work. If such a conflict of interest does exist, the Toronto Zoo may, at its discretion, refuse to consider the Proposal.

The Proponent must also disclose whether it is aware of any Toronto Zoo employee, member of board, agency or commission or employee thereof having a financial interest in the Proponent and the nature of that interest. If such an interest exists or arises during the evaluation process or the negotiation of the Agreement, the Toronto Zoo may, at its discretion, refuse to consider the Proposal or withhold the awarding of any agreement to the Proponent until the matter is resolved to the Toronto Zoo's sole satisfaction.

Proponents are cautioned that the acceptance of their Proposal may preclude them from participating as a Proponent in subsequent projects where a conflict of interest may arise. The Consultant(s) for this project may participate in subsequent/other Toronto Zoo projects provided the Consultant(s) has (have) satisfied pre-qualification requirement of the Toronto Zoo, if any and in the opinion of the Toronto Zoo, no conflict of interest would adversely affect the performance and successful completion of an Agreement by the Consultant(s).

If, during the Proposal evaluation process or the negotiation of the Agreement, the Proponent is retained by another client giving rise to potential conflict of interest, then the Proponent will so inform the Toronto Zoo. If the Toronto Zoo requests, then the Proponent will refuse the new assignment or will take steps as are necessary to remove the conflict of interest concerned.

9.11 No Collusion

A proponent shall not discuss or communicate, directly or indirectly, with any other Proponent or their agent or representative about the preparation of the Proposals, Each proponent shall attest by virtue of signing the Proposal Submission Form that its participation in the RFP process is conducted without any collusion or fraud. If the Toronto Zoo discovers there has been a breach of this requirement at any time, the Toronto Zoo reserves the right to disqualify the Proposal or terminate any ensuing Agreement.

9.12 Governing Law

This RFP and any quotation submitted in response to it and the process contemplated by this RFP including any ensuing Agreement shall be governed by the laws of the Province of Ontario. Any dispute arising out of this RFP or this RFP process will be determined by a court of competent jurisdiction in the Province of Ontario

10.0 PROPOSAL FORM

The undersigned Proponent having reviewed and fully understood the RFP and all terms and requirements of the RFP and all terms and conditions of the RFP and information provided, hereby submits the attached Proposal and supporting materials ("the Proposal") in accordance.

I/We, hereby, have received, allowed for and included as part of our submission all issued Addendum numbered ______.

The Board of Management of the Toronto Zoo reserves the right to reject any or all Proposals or to accept any Proposal, should it deem such action to be in its interests.

By submitting a Proposal the Proponent agrees to all of the terms and conditions of this Request for Proposal.

By signing and submitting this proposal, you are agreeing to the release of your proposal information, as deemed necessary by the Board, in order to conduct business associated with this proposal or project.

COMPANY INFORMATION	
Company Name:	
Name of authorized	
Signing Officer	Title:
Signature:	Date:
Contact Name:	Title:
Address:	
Telephone #:	Fax #:
Email:	Web Site:
HST #:	

DISCOUNT		Discount	Days
Discount allowed for prompt payment must be paid to qualify.	and period within which invoice	%	

Page 15 of 17

NOTICE OF NO BID

INSTRUCTIONS:

It is important to the Toronto Zoo to receive a reply from all invited bidders. If you are unable, or do not wish to submit a bid, please complete the following portions of this form. State your reason for not bidding by checking the applicable box(es) or by explaining briefly in the space provided. It is not necessary to return any other Request for Proposal/Quotation/Tender documents or forms. Please just return this completed form by fax or by mail prior to the official closing date. Purchasing and Supply Fax Number: (416) 392-6711.

A Proposal/Quotation/Tender is not subm	itted for the following reason(s):
Project/quantity too large.	Project/quantity too small.
We do not offer services or commodities to these requirements	Cannot meet delivery or completion requirement
We do not offer this service or commodity.	Agreements with other company do not permit us to sell directly.
Cannot handle due to present commitments.	Licensing restrictions
Unable to bid competitively.	We do not wish to bid on this service or commodity in the future.
Insufficient information to prepare quote/proposal/tender	Specifications are not sufficiently defined
We are unable to meet bonding or insurance requirements.	

Other reasons or additional comments (please explain):

Company Name:	
Address	
Contact Person:	
Signature of	
Company	
Representative:	
Date:	
Phone Number:	
Email address	
Fax Number:	

2018-08-27

Page 16 of 17

This address label should be affixed to the front of your sealed tender, quotation and proposal envelope/package submission. Toronto Zoo will not be held responsible for envelopes and packages that are not properly labelled or submitted to an address other than the one listed on this label.

/endor Name -	
RFP 31 (2018-0	8) INDO-MALAYA PAVILION GENERATOR REPLACEMENT
Closing: Wedne	sday , 2018-09-12, 12:00 hours (noon) local time
	TO BE RETURNED TO
	Toronto Zoo
	Supervisor, Purchasing & Supply
	ADMINISTRATIVE SUPPORT CENTRE
	361A OLD FINCH AVE.
	TORONTO, ONTARIO
	M1B 5K7

FEE PROPOSAL FORM

Proponent Name:	

OPTION #1: Indo-Malaya Pavilion back-up generator design. Generator to be purchased by the successful bidder as part of the generator installation tender.	FEES	DISBURSEMENTS	HST	TOTAL
Design – Generator Replacement				
Tender				
Construction Administration				
TOTAL COSTS				

OPTION #2: Same as option #1 above, Toronto Zoo to purchase generator as designed by the successful proponent.	FEES	DISBURSEMENTS	HST	TOTAL
Design – Generator Replacement				
Tender				
Construction Administration				
TOTAL COSTS				

GENERAL NOTES:

- 1. ALL PROJECT WORK IS TO BE COMPLETED IN ACCORDANCE WITH THE MOST UP TO DATE ONTARIO BUILDING CODE (IF APPLICABLE).
- 2. ALL DIMENSIONS ARE TO BE VERIFIED ON SITE. DO NOT SCALE THESE DRAWINGS.
- ANY DISCREPANCIES MUST BE BROUGHT TO THE 3. ATTENTION OF THE TORONTO ZOO.
- CONTRACTORS MUST ADHERE TO TORONTO ZOO 4. POLICIES AND OH&S ACT AT ALL TIMES WHEN ON ZOO PROPERTY.
- CONTRACTORS ARE TO CHECK IN AND OUT AT 5. SECURITY EVERY TIME THEY ARE ENTERING OR EXITING ZOO PROPERTY.
- 6. ADJACENT AREAS MUST BE PROTECTED DURING SITE WORK, DELIVERY, PLACEMENT AND INSTALLATION OF THE NEW BUILDING.
- CONTRACTORS ARE TO MAKE GOOD ANY 7. DAMAGES INFLICTED BY THEIR WORK TO ADJACENT AREAS UPON COMPLETION OF THIS PROJECT.
- 8. THE CONTRACTOR IS RESPONSIBLE FOR THE SUPPLY AND INSTALLATION OF ANY MATERIALS NOT SPECIFICALLY DRAWN OR DESCRIBED BUT REASONABLY IMPLIED AND NECESSARY FOR COMPLETION OF WORK WITHOUT ADDITIONAL COSTS UNDER HIS OR HER CONTRACT.

GENERAL NOTES + DRAWING LIST

DRAWING LIST:

1 A0.00 GENERAL NOTES, DRAWING LIST AND KEY PLAN

2 A1.01 SITE PLAN

1



ULD FINCH AVE.	361A O TO
MDUFLDN BACTRIAN VORTS DAMELL DRAMELLA DRAMELLA	
KIDS ZED	NO. RE
	INDO
al b Masse	REVIEWED E MANAGER: DATE: CURATOR: DATE: APPROVED E COO: DATE:
	GENERAI LIS PROJECT #: DRAWN BY: CHECKED BY DATE: SCALE: DRAWING #:



LD FINCH AVE. RONTO, ON M1B 5K7

NO.	DESCRIPTION	DATE
NO.	REVISIONS	DATE



O GENERATOR

RΥ

L NOTES, DRAWING T & KEY PLAN

PROJECT #:	
DRAWN BY:	DG
CHECKED BY:	ВК
DATE:	2018.08.22
SCALE:	NTS

A0.00





361A OLD FINCH AVE. TORONTO, ON M1B 5K7

NO.	DESCRIPTION	DATE
NO.	REVISIONS	DATE



INDO GENERATOR

REVIEWED BY MANAGER: DATE: CURATOR: DATE: APPROVED BY COO: DATE:


SITE PLAN

PROJECT #:	
DRAWN BY:	DG
CHECKED BY:	ВК
DATE:	2018.08.22
SCALE:	1/32" = 1'-0"

DRAWING #:

A1.01

TORONTO ZOO single line diagram high voltage electrical distribution revised 2018–06–18

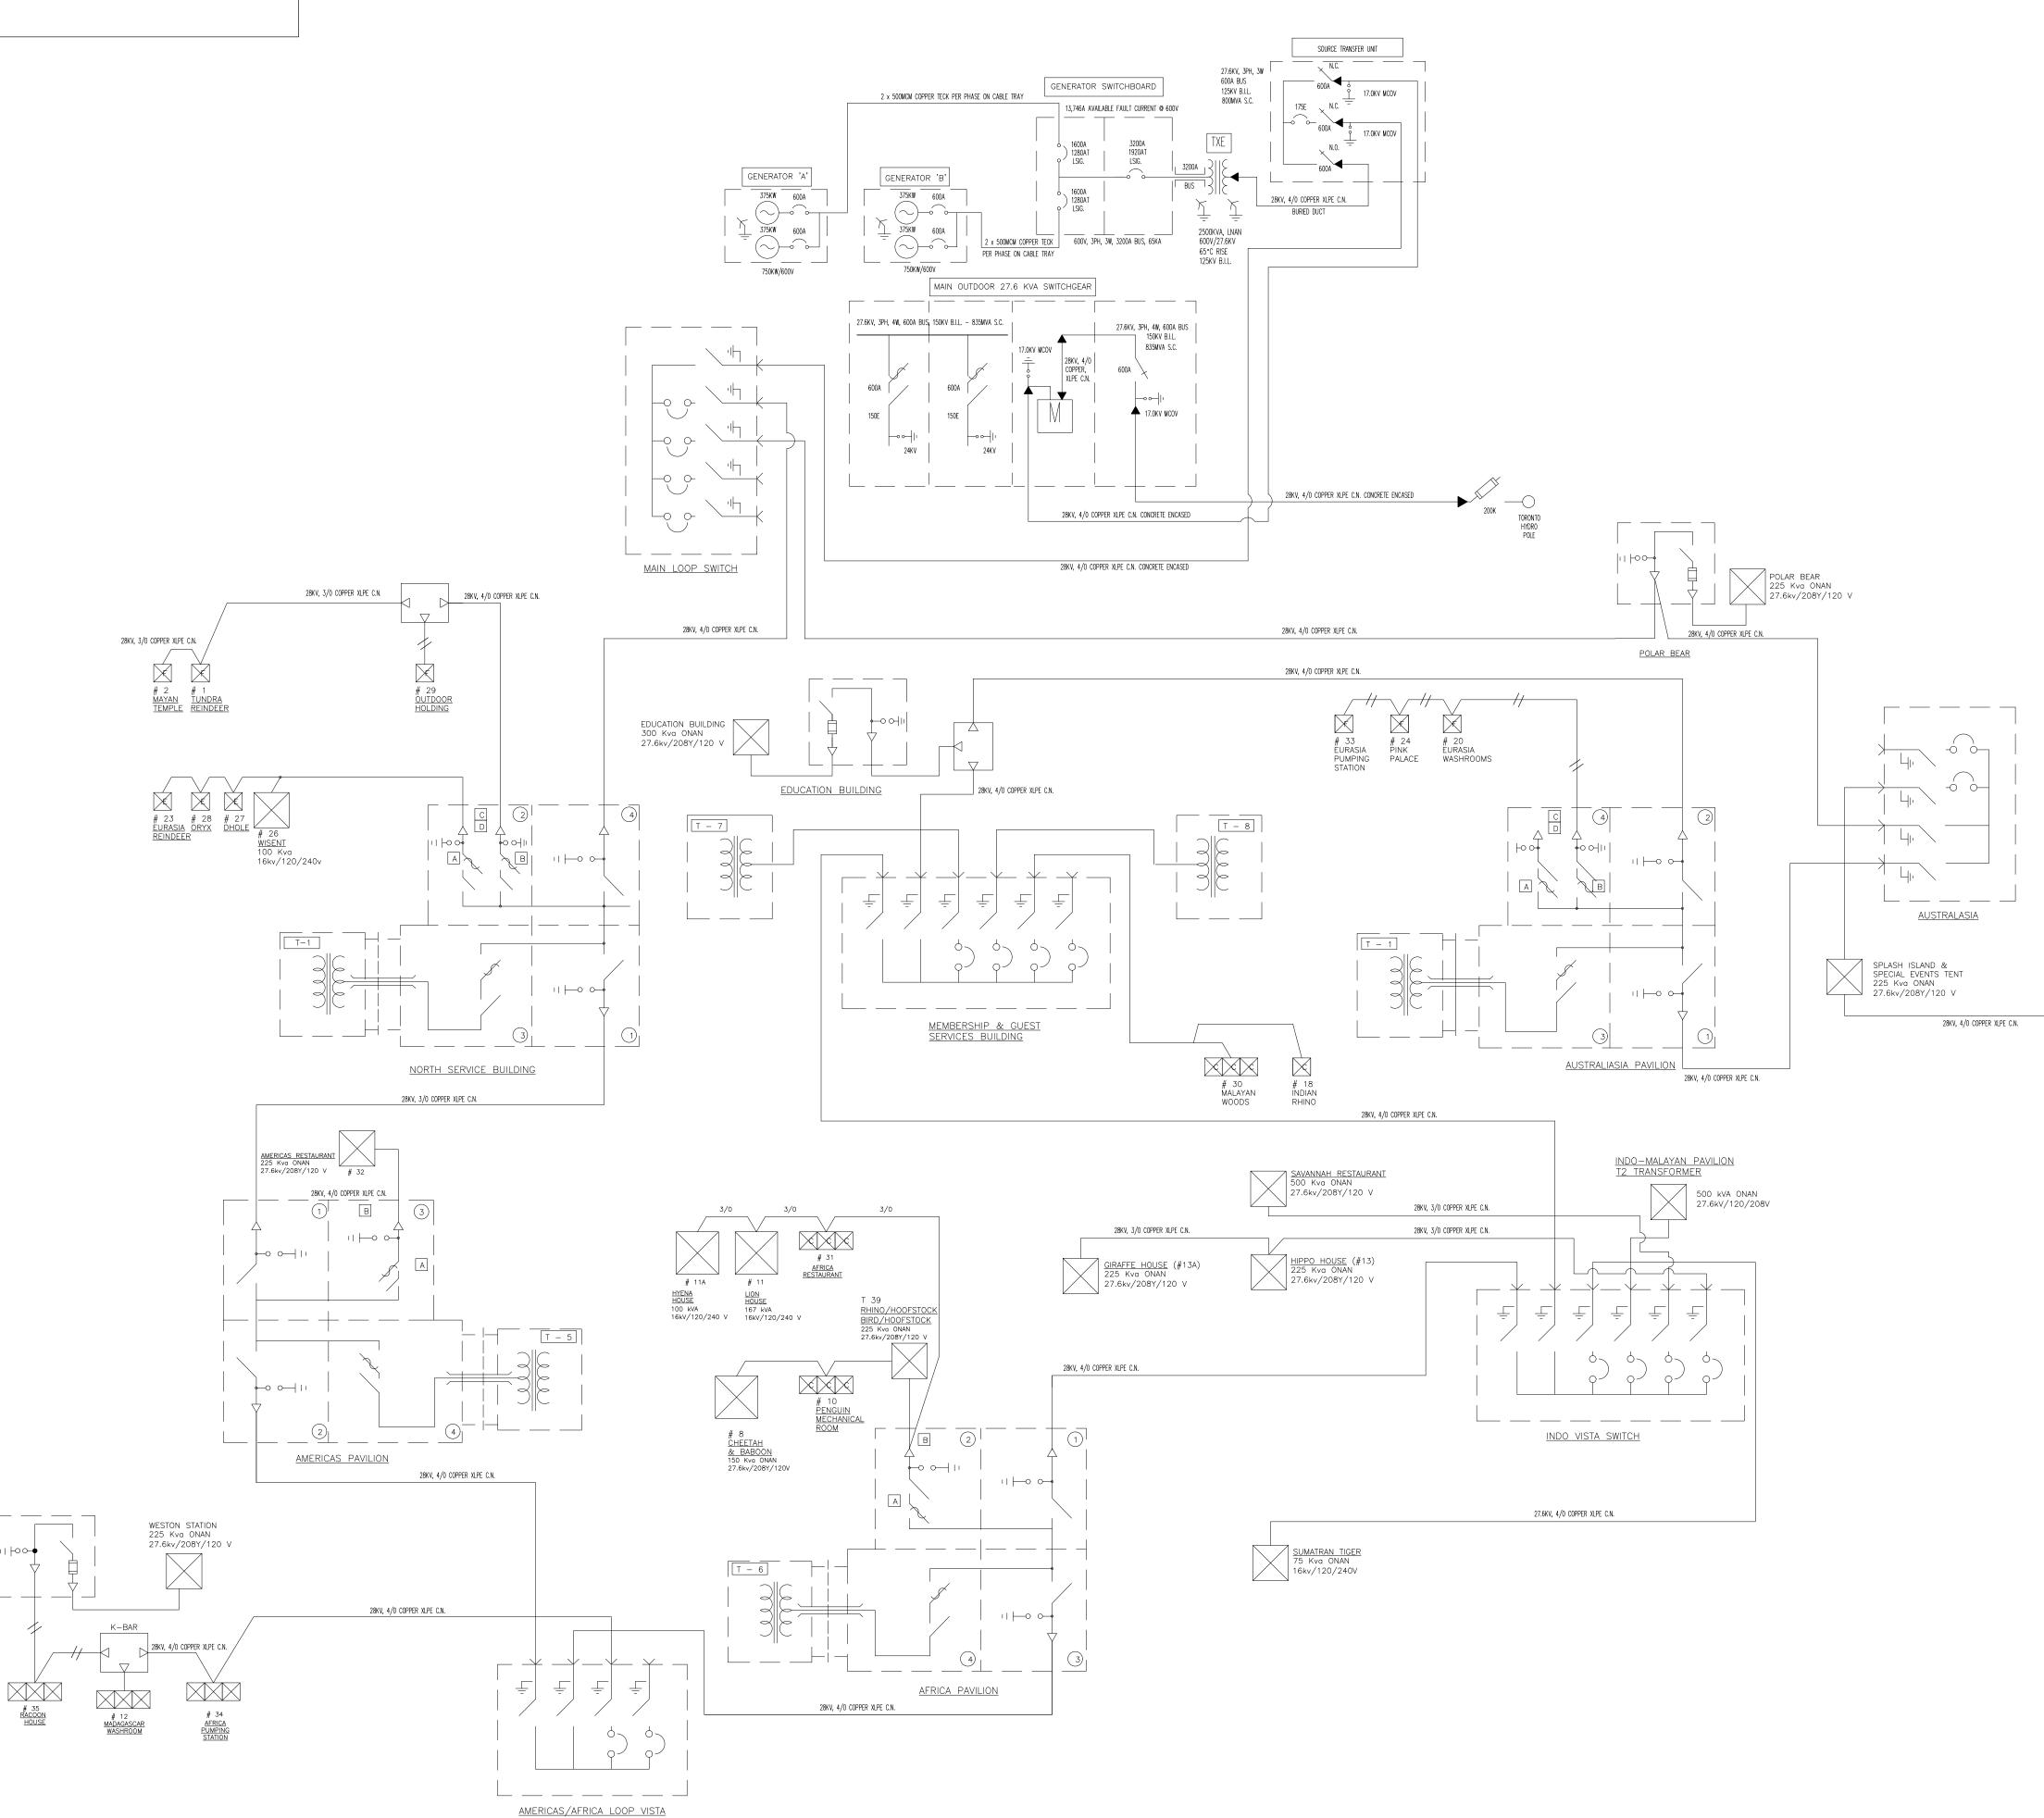

					SUBMERS	IBLES	
	PHASES						
VAULT	SIZE	1	3	FED FROM		AFFECTED BUILDINGS	
1	25	Х		OPS COMPLEX PADDOCK WEST		TUNDRA REINDEER	
2	100	Х		OPS COMPLEX PADDOCK WEST		MAYAN TEMPLE	
10	25		Х	AFRICA PAI	DOCK FEEDER	PENGUIN MECHANICAL ROOM	
12	50		Х	AMERICAS	AFRICA LOOP VISTA	MADAGASCAR WASHROOMS	
18	75	Х		MEMBERSH	HP VISTA WAY 5	INDIAN RHINO	
20	100	x		AUSTRALAS	SIA EURASIA KEEPER ROOM, PANDA WASHROOM, RETAIL STORE VIEWING BUILDING & MANDARIN EXPRESS		
23	25	Х		OPS COMP	LEX PADDOCK EAST	EURASIAN REINDEER	
24	50	Х		AUSTRALAS	SIA	PINK PALACE CAMEL HOUSE	
27	25	Х		OPS COMP	LEX PADDOCK EAST	DHOLE	
28	25	Х		OPS COMP	LEX PADDOCK EAST	ORYX	
29	25	Х		OPS COMP	LEX PADDOCK WEST	OUTDOOR HOLDING	
30	25		Х	MEMBERSH	HP VISTA WAY 5	MALAYAN WOODS	
31	100		Х	AFRICA PAI	DOCK FEEDER	AFRICA RESTAURANT	
33	75	Х		AUSTRALAS	SIA	EURASIA PUMPING STATION, NEW SNOW LEOPARD	
34	25		Х	AMERICAS	AFRICA LOOP VISTA	AFRICA PUMPING STATION, WATUSI	
35	25		Х	AMERICAS	AFRICA LOOP VISTA	KATA (RACCOON HOUSE)	
	I				PAD MOUNT TRAN	ISFORMERS	
#	NAME		SIZE (kva) PHASES	FED FROM	AFFECTED BUILDINGS		
	POLA	POLAR BEAR		225, 3Ø	OPS - AUSTRALASIA LOOP FEEDER	POLAR BEAR HOLDING, RETAIL STORE, BEAVERTAILS, TUNDR AIR RIDE	
	SPLASE	I ISLAND)	225, 3Ø	AUSTRALASIA VISTA WAY 3	SPLASH ISLAND, KIDS ZOO, PANDA INTERPRETIVE CENTRE	
	AME	RICAS				AMERICAS RESTAURANT, POLAR BEAR MECHANICAL ROOM,	
32	RESTA	URANT		225, 3Ø	AMERICAS PAVILION	POLAR PATIO	
13a	GIRAFF	e housi	E	225, 3ø	INDO VISTA WAY 6	GIRAFFE HOUSE	
13	HIPPO HOUSE		225, 3Ø	INDO VISTA WAY 6	HIPPO HOUSE, GAUR 2		
	SAVANNA RESTAURANT			500, 3Ø	INDO VISTA WAY 5	SAVANNA RESTAURANT, RHINO POOL MECH. ROOM, BUSH CAMP, SAVANNA PICNIC SITE, OLD BABOON AREA PANEL	
39	Т	39		225, 3Ø	AFRICA PADDOCK FEEDER	RHINO / HOOFSTOCK, BIRD / HOOFSTOCK	
	SUMATRAN TIGER		75, 1Ø	INDO VISTA WAY 3	SUMATRAN TIGER		
	EDUCATION		300, 3Ø	AUSTRALASIA – MEMBERSH LOOP FEEDER	IP EDUCATION BUILDING		
	TUNDRA AIR RIDE		75, 3Ø	POLAR BEAR			
						PUMPING STATION, GRIZZLY BEAR, DUCK HOUSE, WESTON	
	WESTON	Ι STATIO	N	225, 3Ø	GIRAFFE VISTA WAY 3	STATION WASHROOMS	
26	WIS	SENT		100, 1Ø	OPS COMPLEX	BARBARY APES, WISENT	
	BIRD	BARN		225, 3Ø	SPLASH ISLAND	RED PANDA, BIRD BARN, GIANT PANDA	
T2	INDO P	AVILION	J	500, 3Ø	INDO VISTA 4	INDO PAVILION	
11	LIC	ONS		167, 1Ø	AFRICA PADDOCK FEEDER	LIONS, WILDEBEEST	
11A	HY	ENA		100, 1Ø	AFRICA PADDOCK FEEDER	HYENA, SAVANNA RETAIL, PORCUPINE	
8		ETAH		150, 3 Ø	AFRICA PADDOCK FEEDER	СНЕЕТАН	

BIRD BARN 225 kVA ONAN 27.6kv/120/208V

